


SECTION A-A
 0 5 10 20
 1" = 10'

PLAN VIEW
 0 50 100 200
 1" = 100'

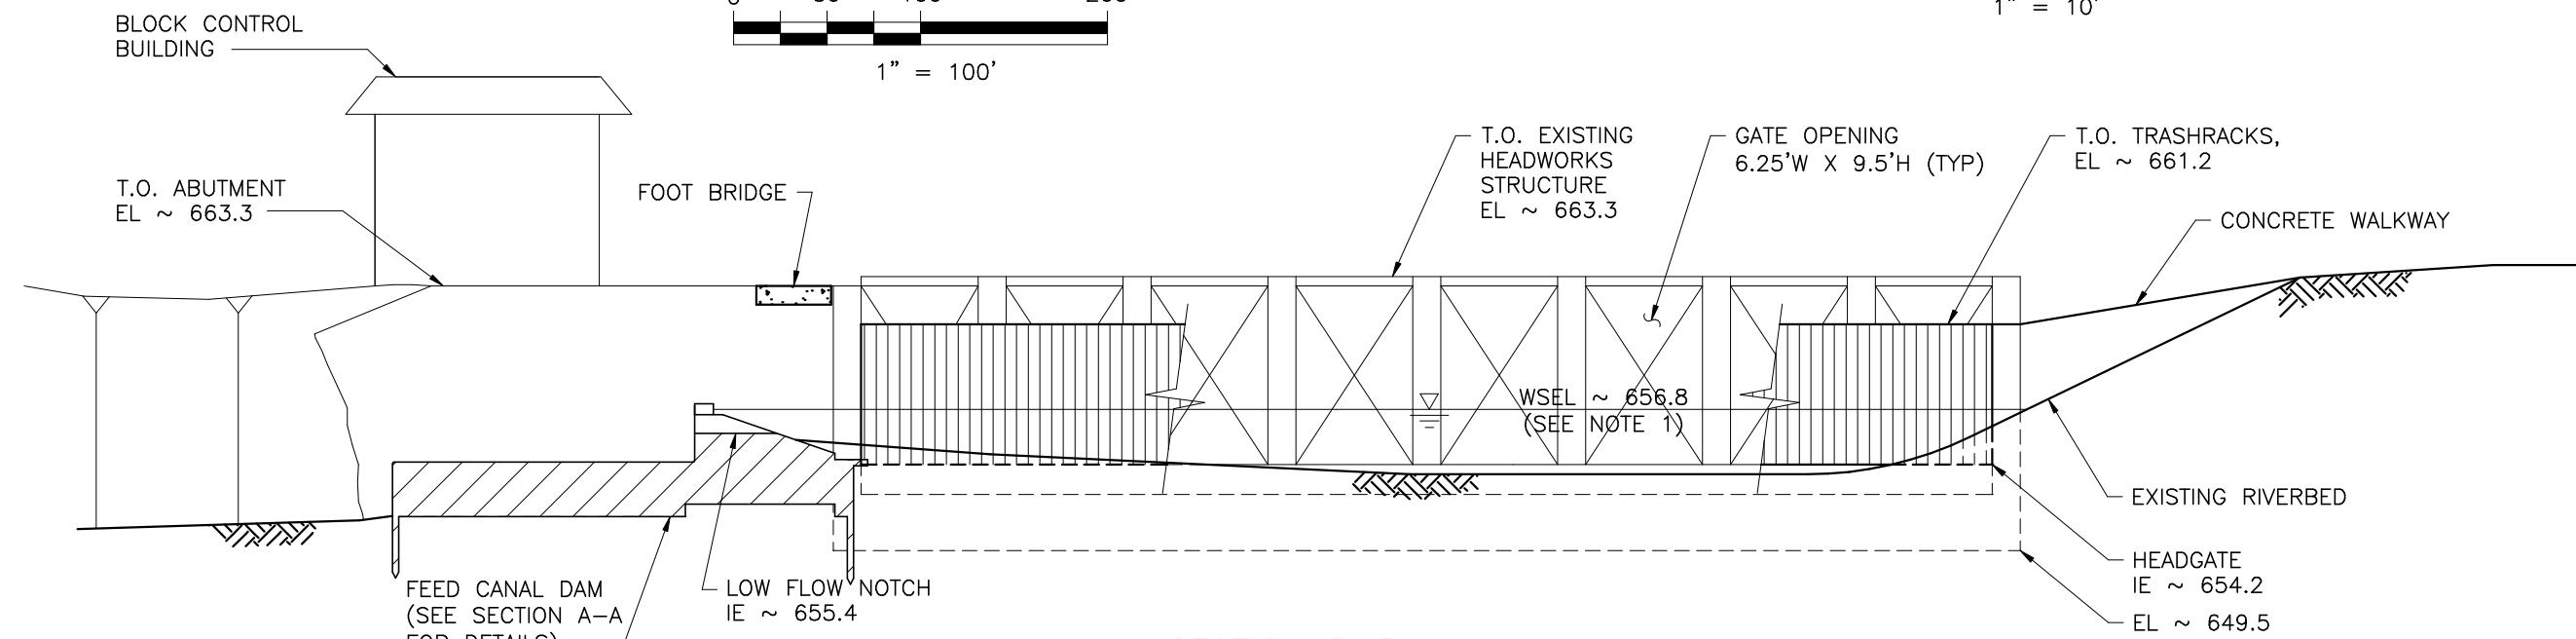

SECTION B-B
 0 5 10 20
 1" = 10'

NOTE:
 1. WATER SURFACE ELEVATIONS AND
 EDGE OF WATER BOUNDARIES
 FROM TIME OF SURVEY
 (WILLIAM WELLS, 7/27/99)

WESTLAND IRRIGATION DISTRICT	ENGINEERING FEASIBILITY AND CHANNEL DESIGN SERVICES
EXISTING FEED CANAL DAM PLAN AND SECTIONS	
Scale: As Shown Date: November, 1999 File: \cadd\15227\dwg	Drawing 4
HARZA Engineering Co.	BELLEVUE, WASHINGTON (425) 602-4000

BTaylor 11/29/99 10:46 AM